



4825 McAdory School Road
Bessemer, Alabama

PROJECT:



CONSULTANTS & BUILDERS, INC.
Relationships. Building. Success.


3100 MEDLOCK BRIDGE ROAD, SUITE 120
PEACHTREE CORNERS, GA. 30071
PHONE: 770-729-8183
FAX: 770-656-6019

CONSULTANT:



APPLEBY + LACCETTI
ARCHITECTS, INC.
1447 PEACHTREE ST., N.E.
SUITE 600
ATLANTA, GA 30309
PHONE: 404-817-3282
FAX: 404-817-3280

ARCHITECT:

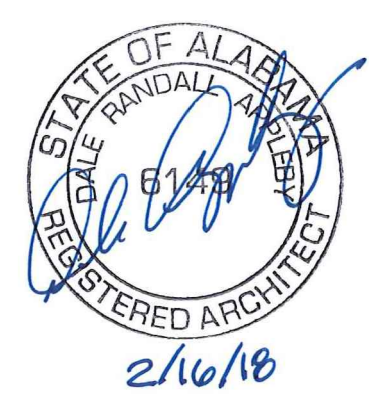

SEAL:

REVISIONS:


DATE: 2/16/2018 JOB NO. 2017-075

SHEET TITLE:
EXTERIOR ELEVATIONS

SHEET NO.
A-4.1

For Construction


ADD ALTERNATE PRICING
1. REMOVE EXISTING STANDING SEAM ROOF, UNDERLAYMENT, GUTTERS AND DOWNSPOUTS. PROVIDE NEW STANDING SEAM METAL ROOF ON EXTERIOR GRADE SHEATHING, GRACE AND WATER SHIELD. BERRIDGE TEE-PANEL SYSTEM COLOR: HARTFORD GREEN OR EQUAL PROVIDE NEW 6" GUTTERS AND DOWN SPOUTS, GUTTERS TO MATCH ROOF COLOR
2. REMOVE EXISTING EXTERIOR METAL WALL PANELS (NORTH ELEVATIONS) PROVIDE NEW EFIS WALL SYSTEM ON NEW SHEATHING AND CONTINUOUS INSULATION (DRYVIT OUTSULTION SYSTEM OR EQUAL) FINISH AND COLOR TO MATCH EXISTING

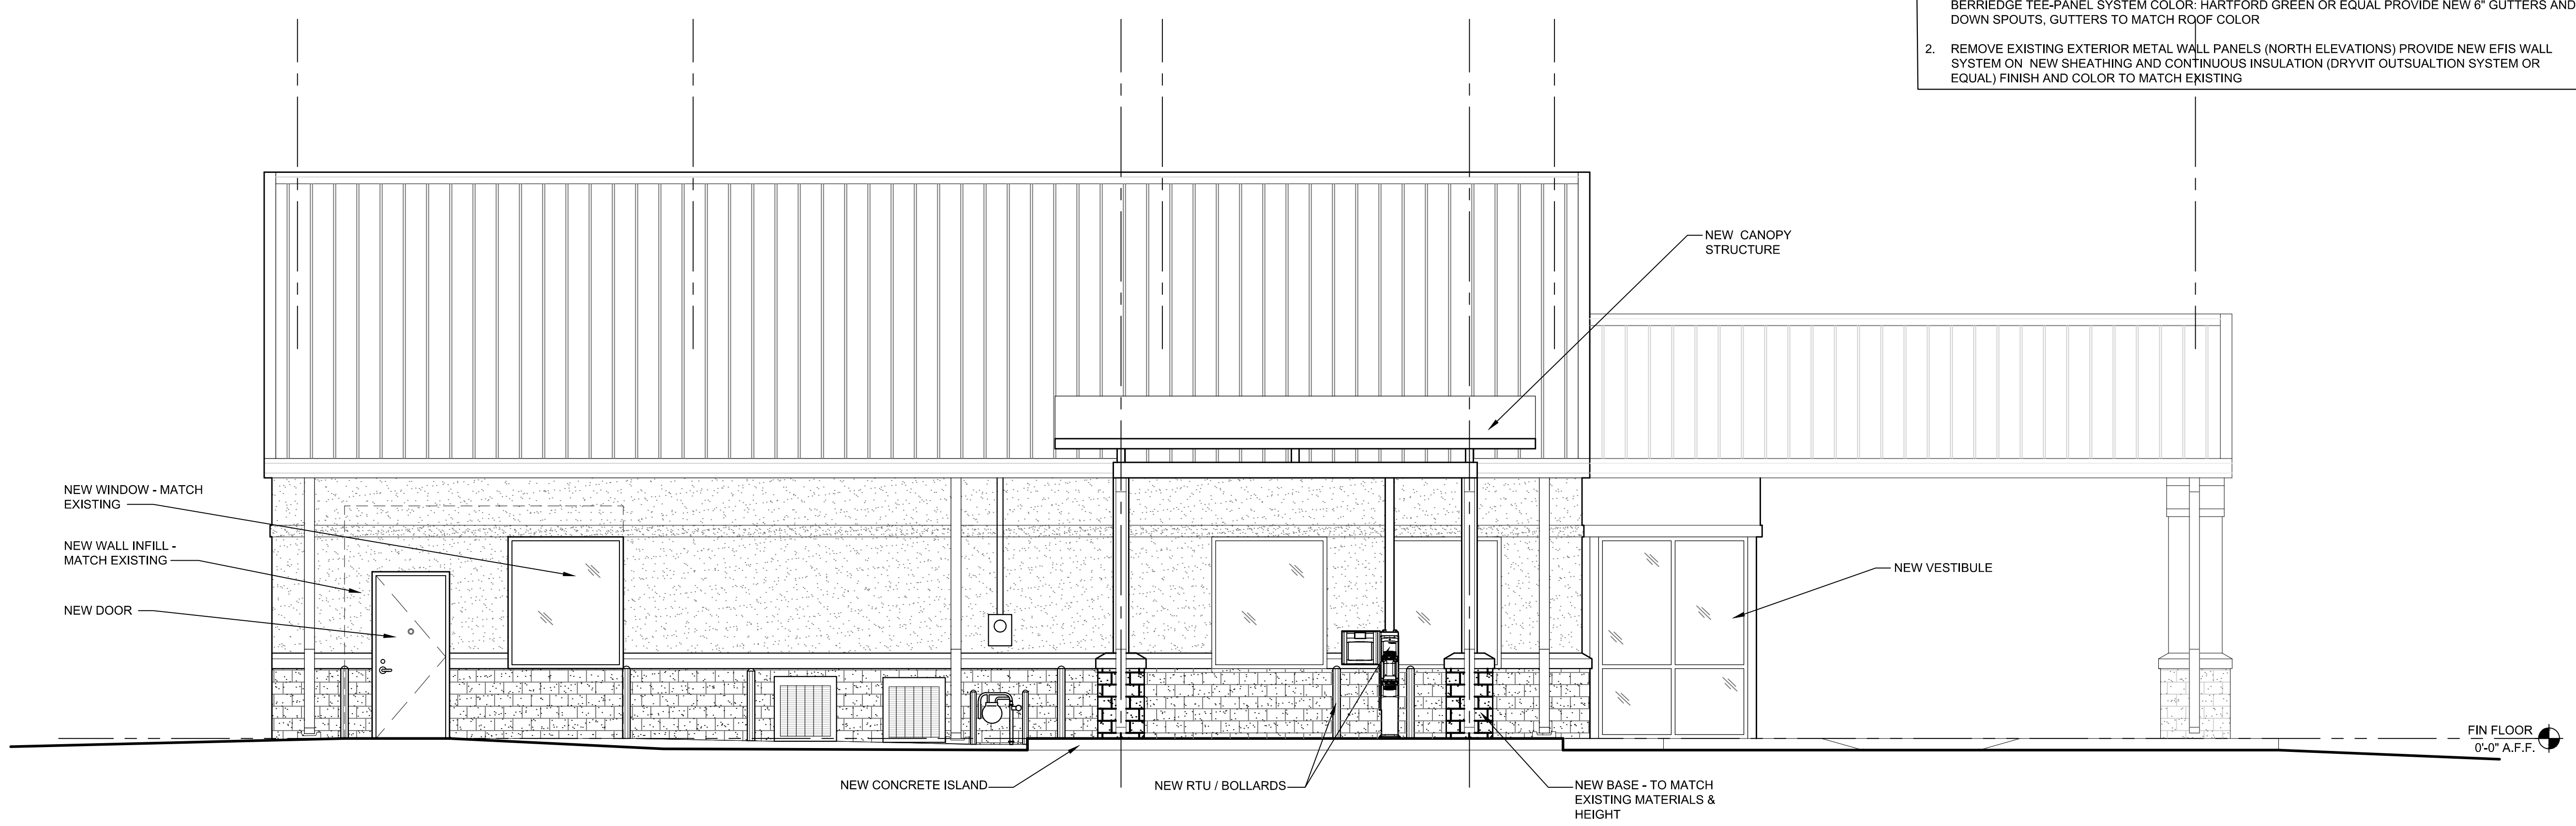

2 WEST ELEVATION

1/4" = 1'-0"

ADD ALTERNATE PRICING
1. REMOVE EXISTING STANDING SEAM ROOF, UNDERLAYMENT, GUTTERS AND DOWNSPOUTS. PROVIDE NEW STANDING SEAM METAL ROOF ON EXTERIOR GRADE SHEATHING, GRACE AND WATER SHIELD. BERRIDGE TEE-PANEL SYSTEM COLOR: HARTFORD GREEN OR EQUAL PROVIDE NEW 6" GUTTERS AND DOWN SPOUTS, GUTTERS TO MATCH ROOF COLOR
2. REMOVE EXISTING EXTERIOR METAL WALL PANELS (NORTH ELEVATIONS) PROVIDE NEW EFIS WALL SYSTEM ON NEW SHEATHING AND CONTINUOUS INSULATION (DRYVIT OUTSULTION SYSTEM OR EQUAL) FINISH AND COLOR TO MATCH EXISTING

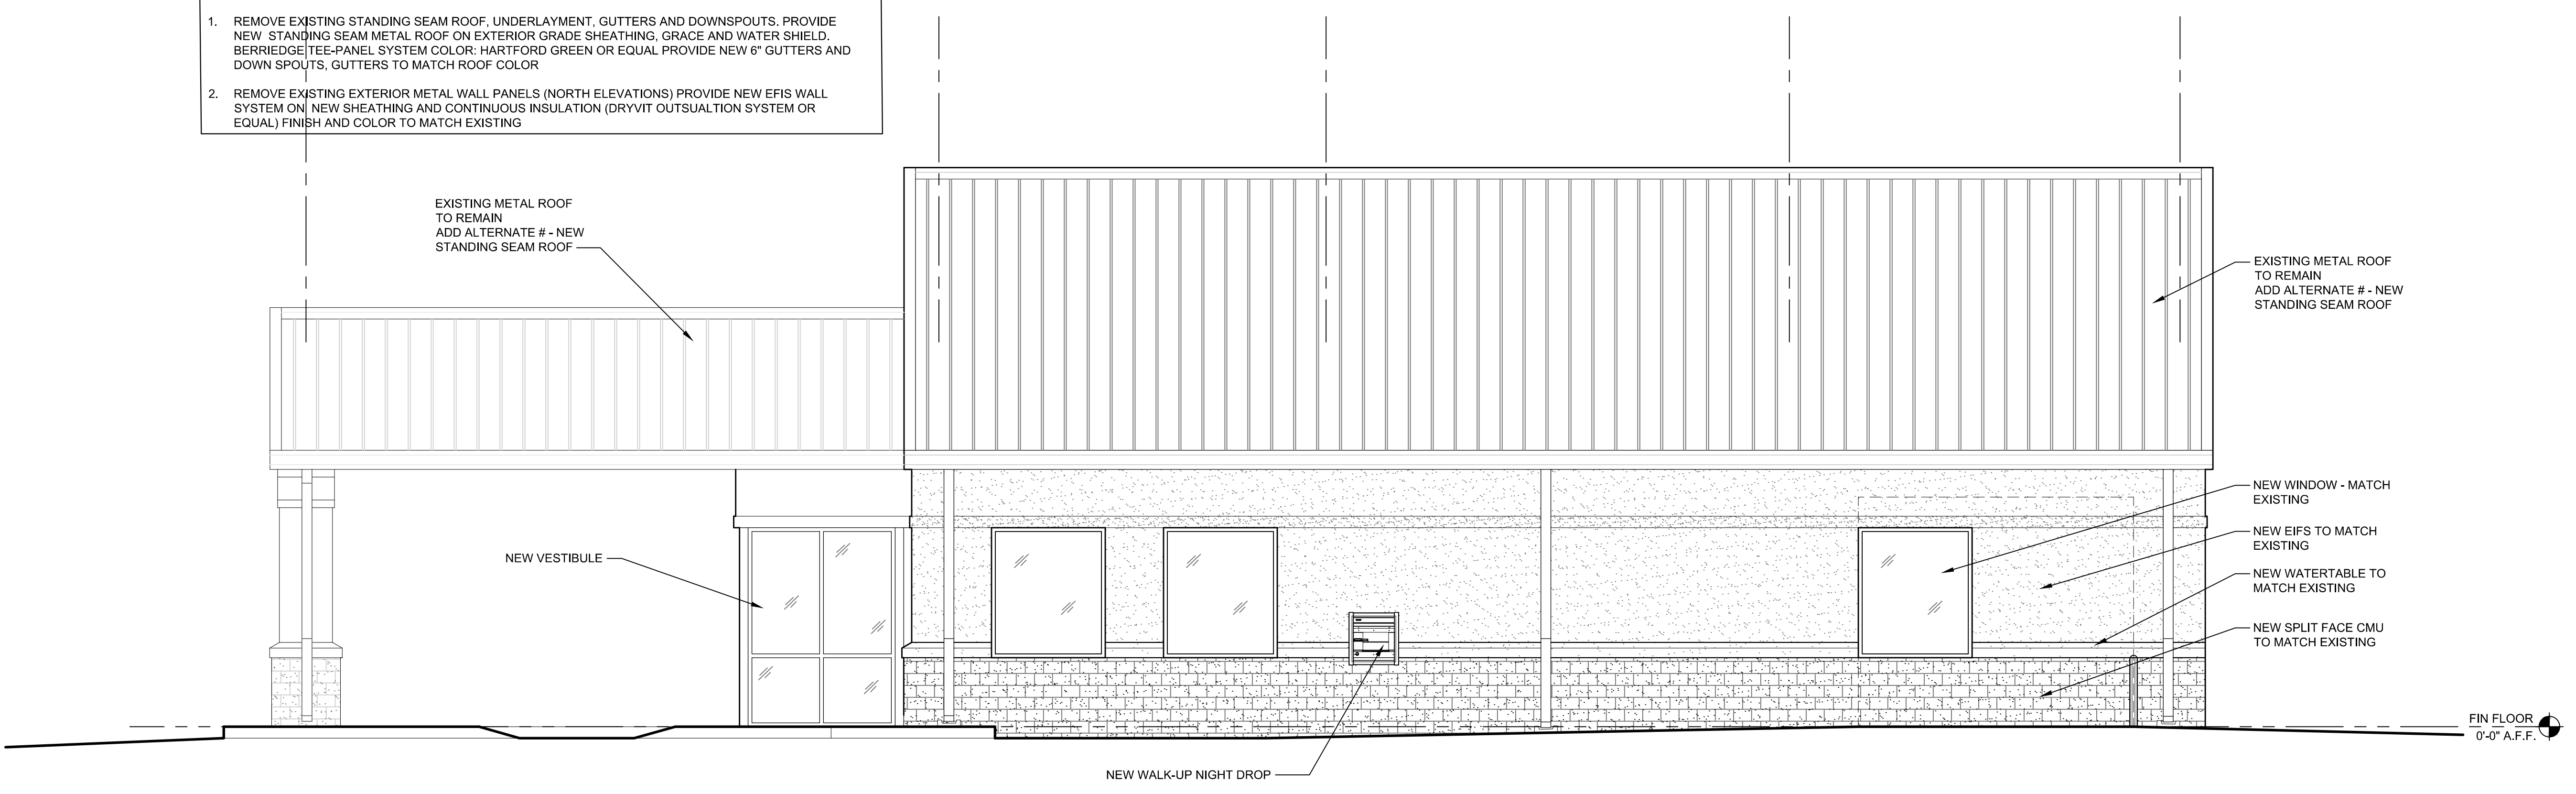

1 EAST ELEVATION

1/4" = 1'-0"