



6 ELEVATION AT TELLERS 103

1/2" = 1'-0"

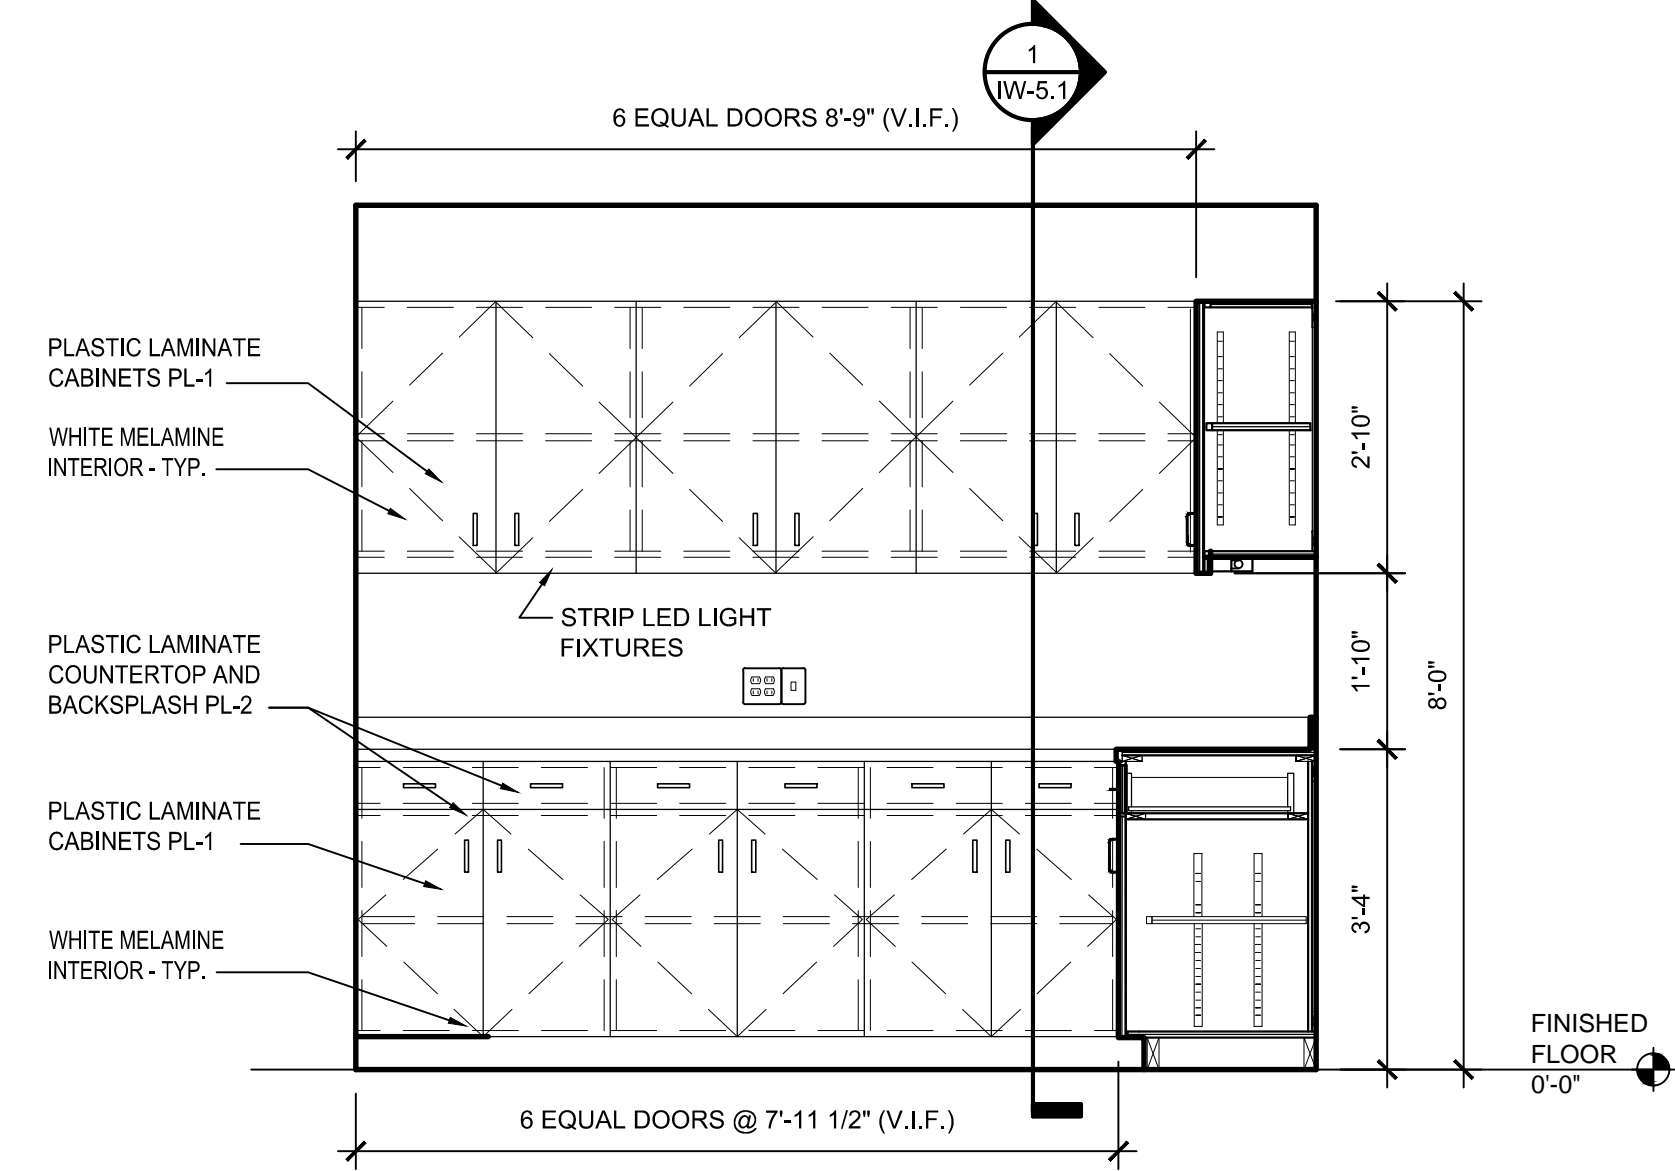


5 ELEVATION AT WORK ROOM 104

1/2" = 1'-0"

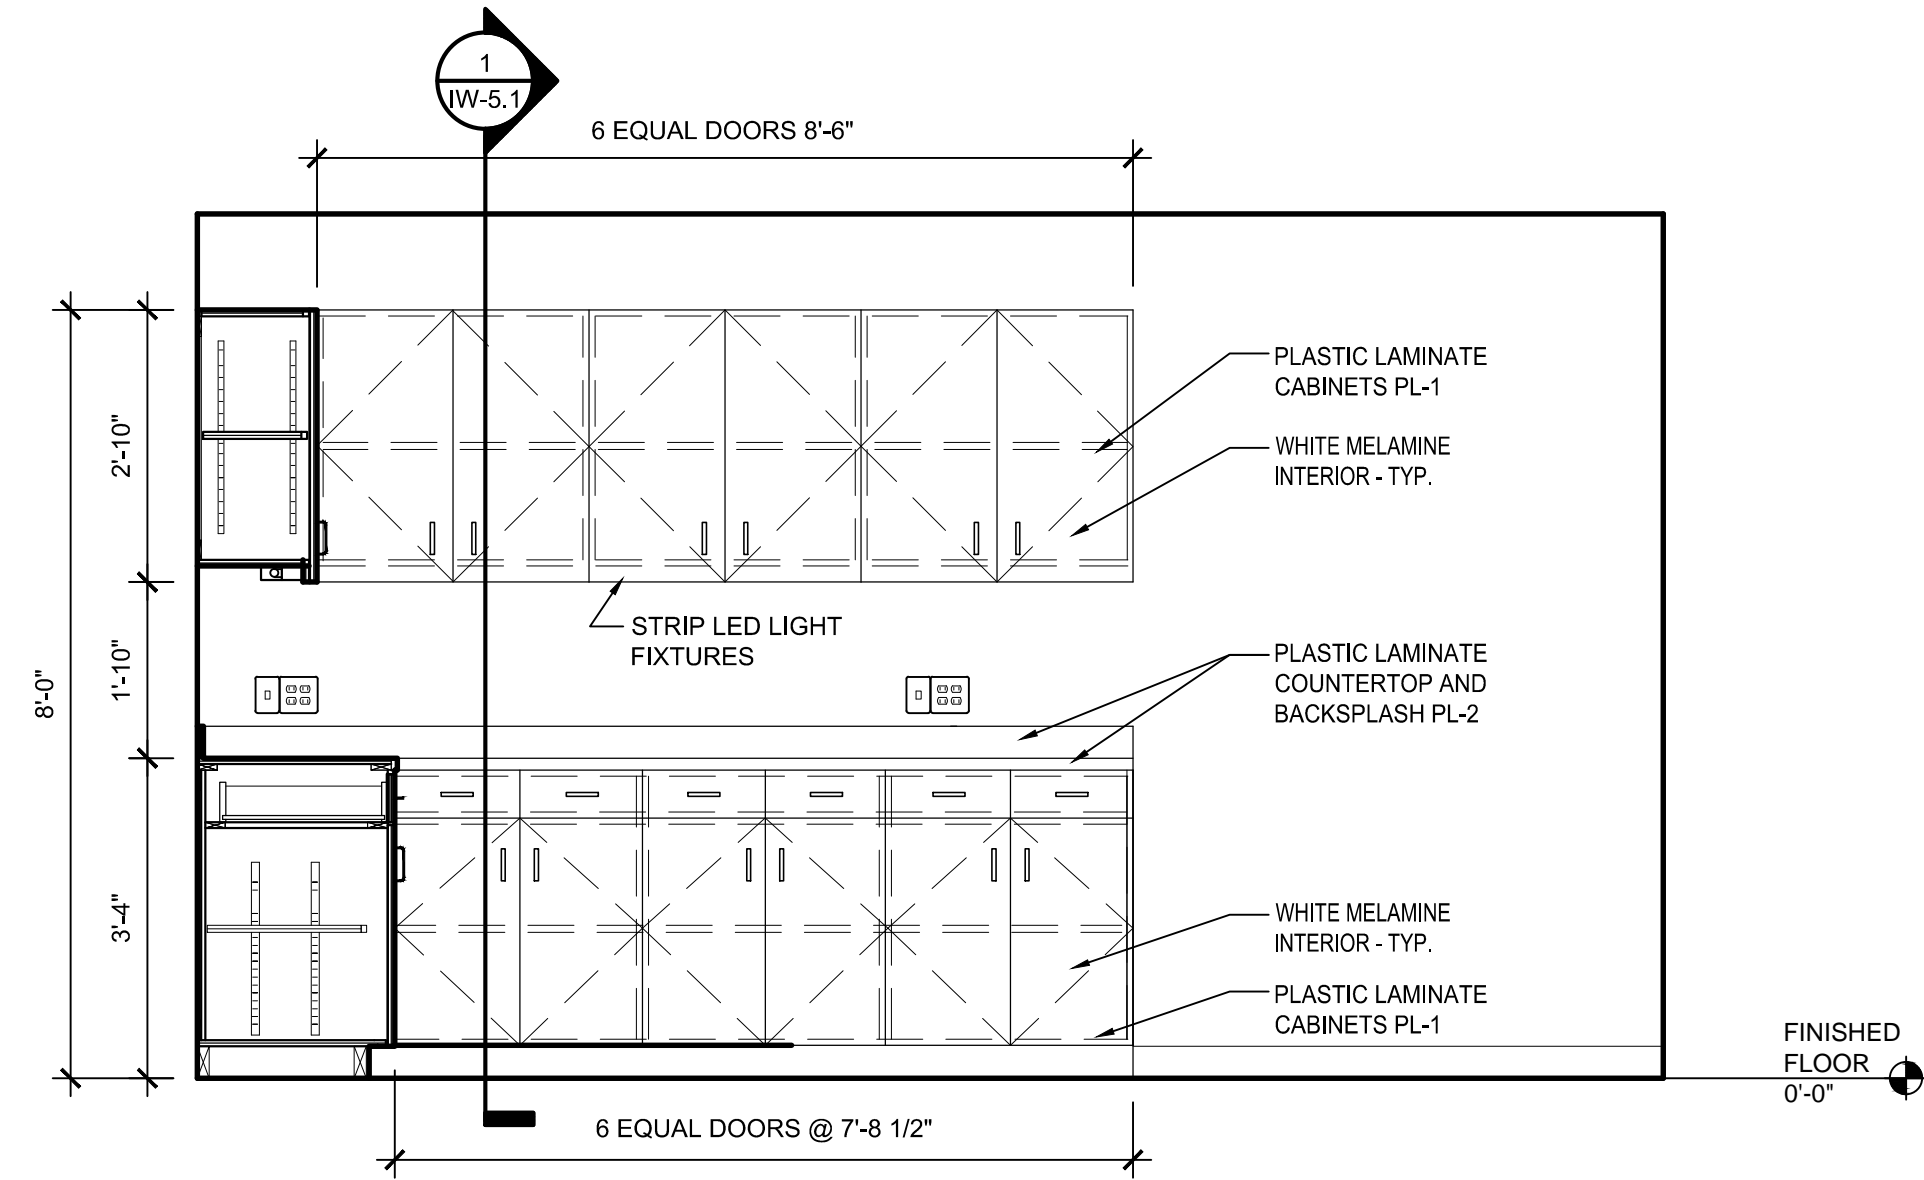


4 ELEVATION AT WORK ROOM 104

1/2" = 1'-0"

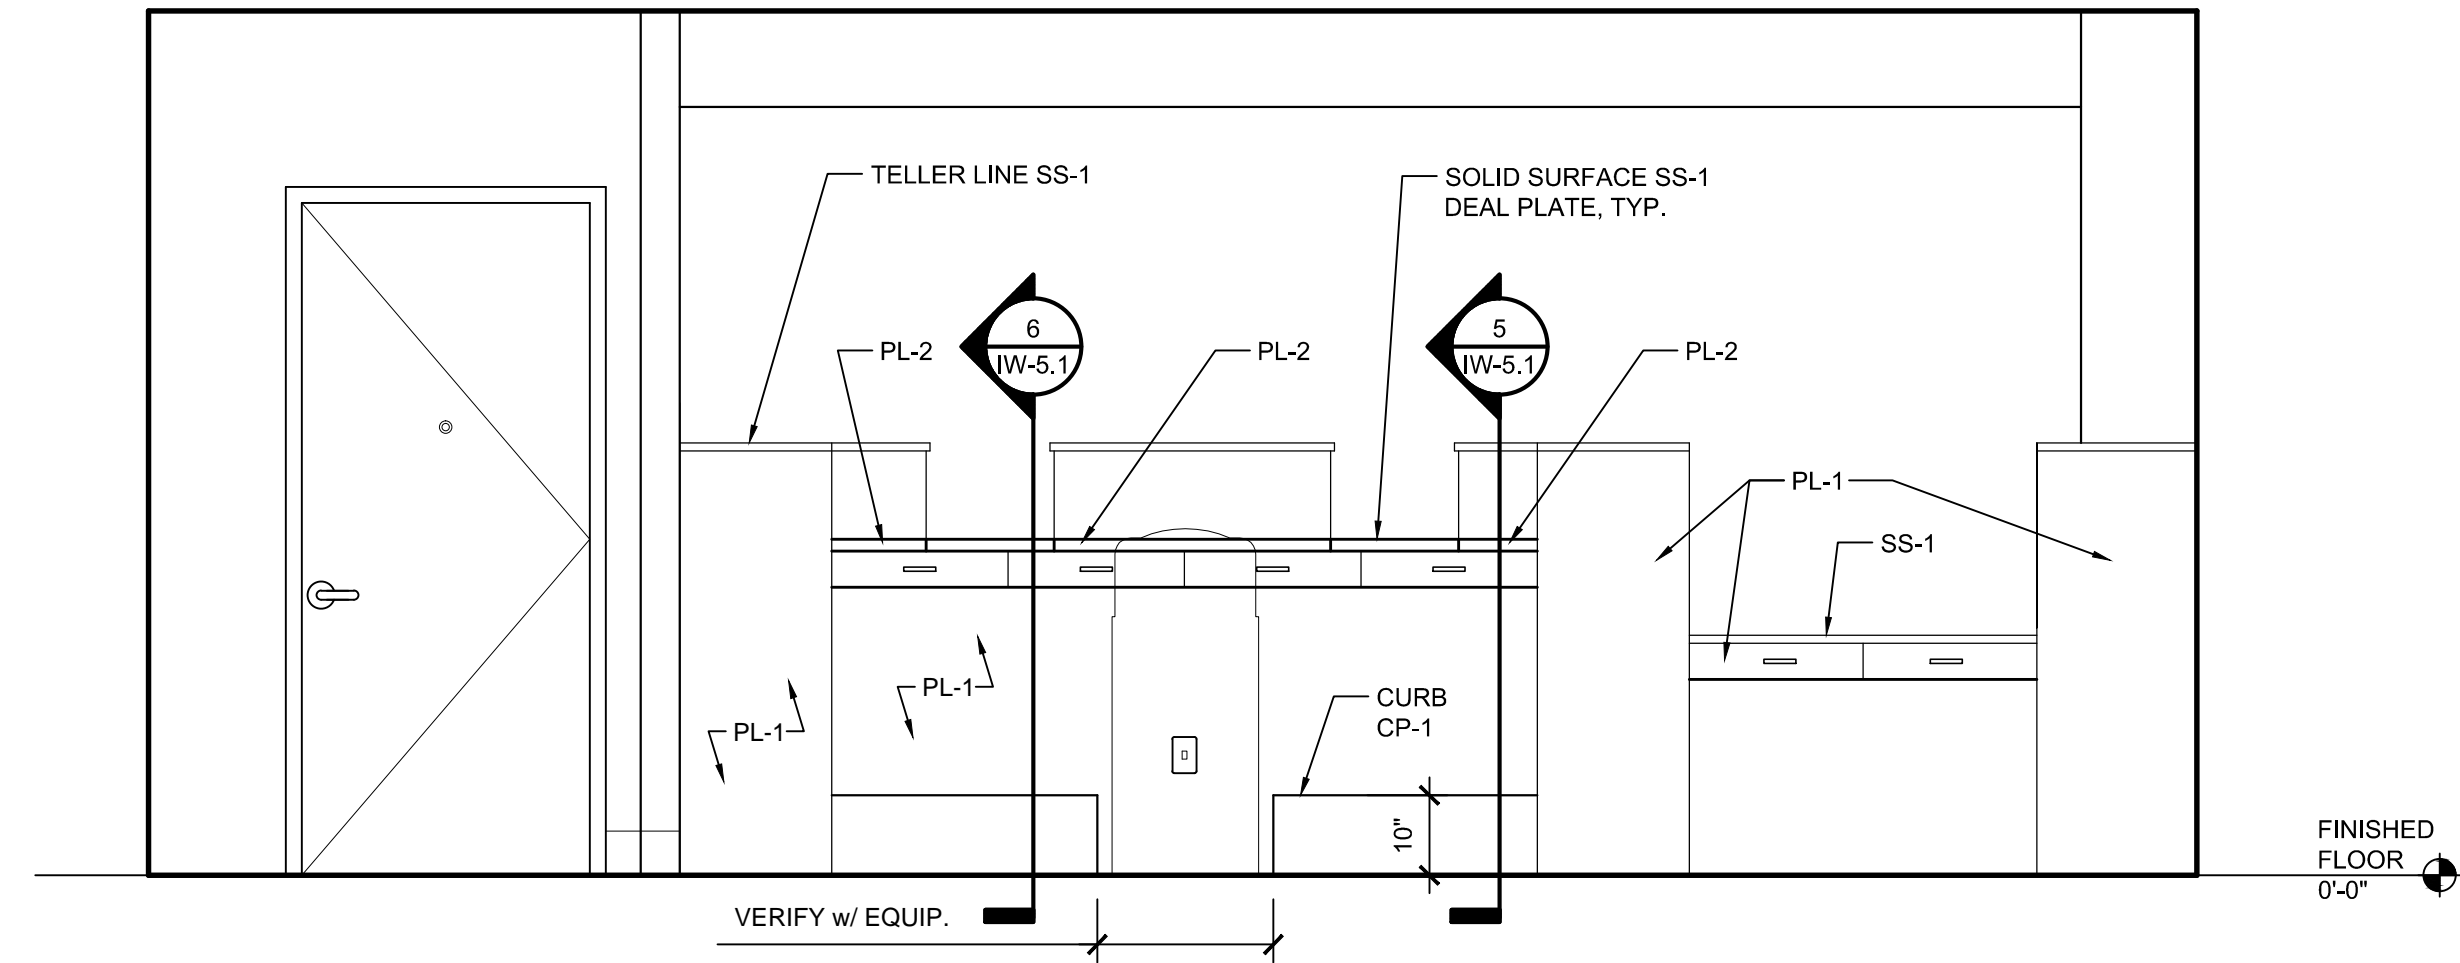


3 ELEVATION AT BACK OF TELLER LINE / TELLERS 103

1/2" = 1'-0"

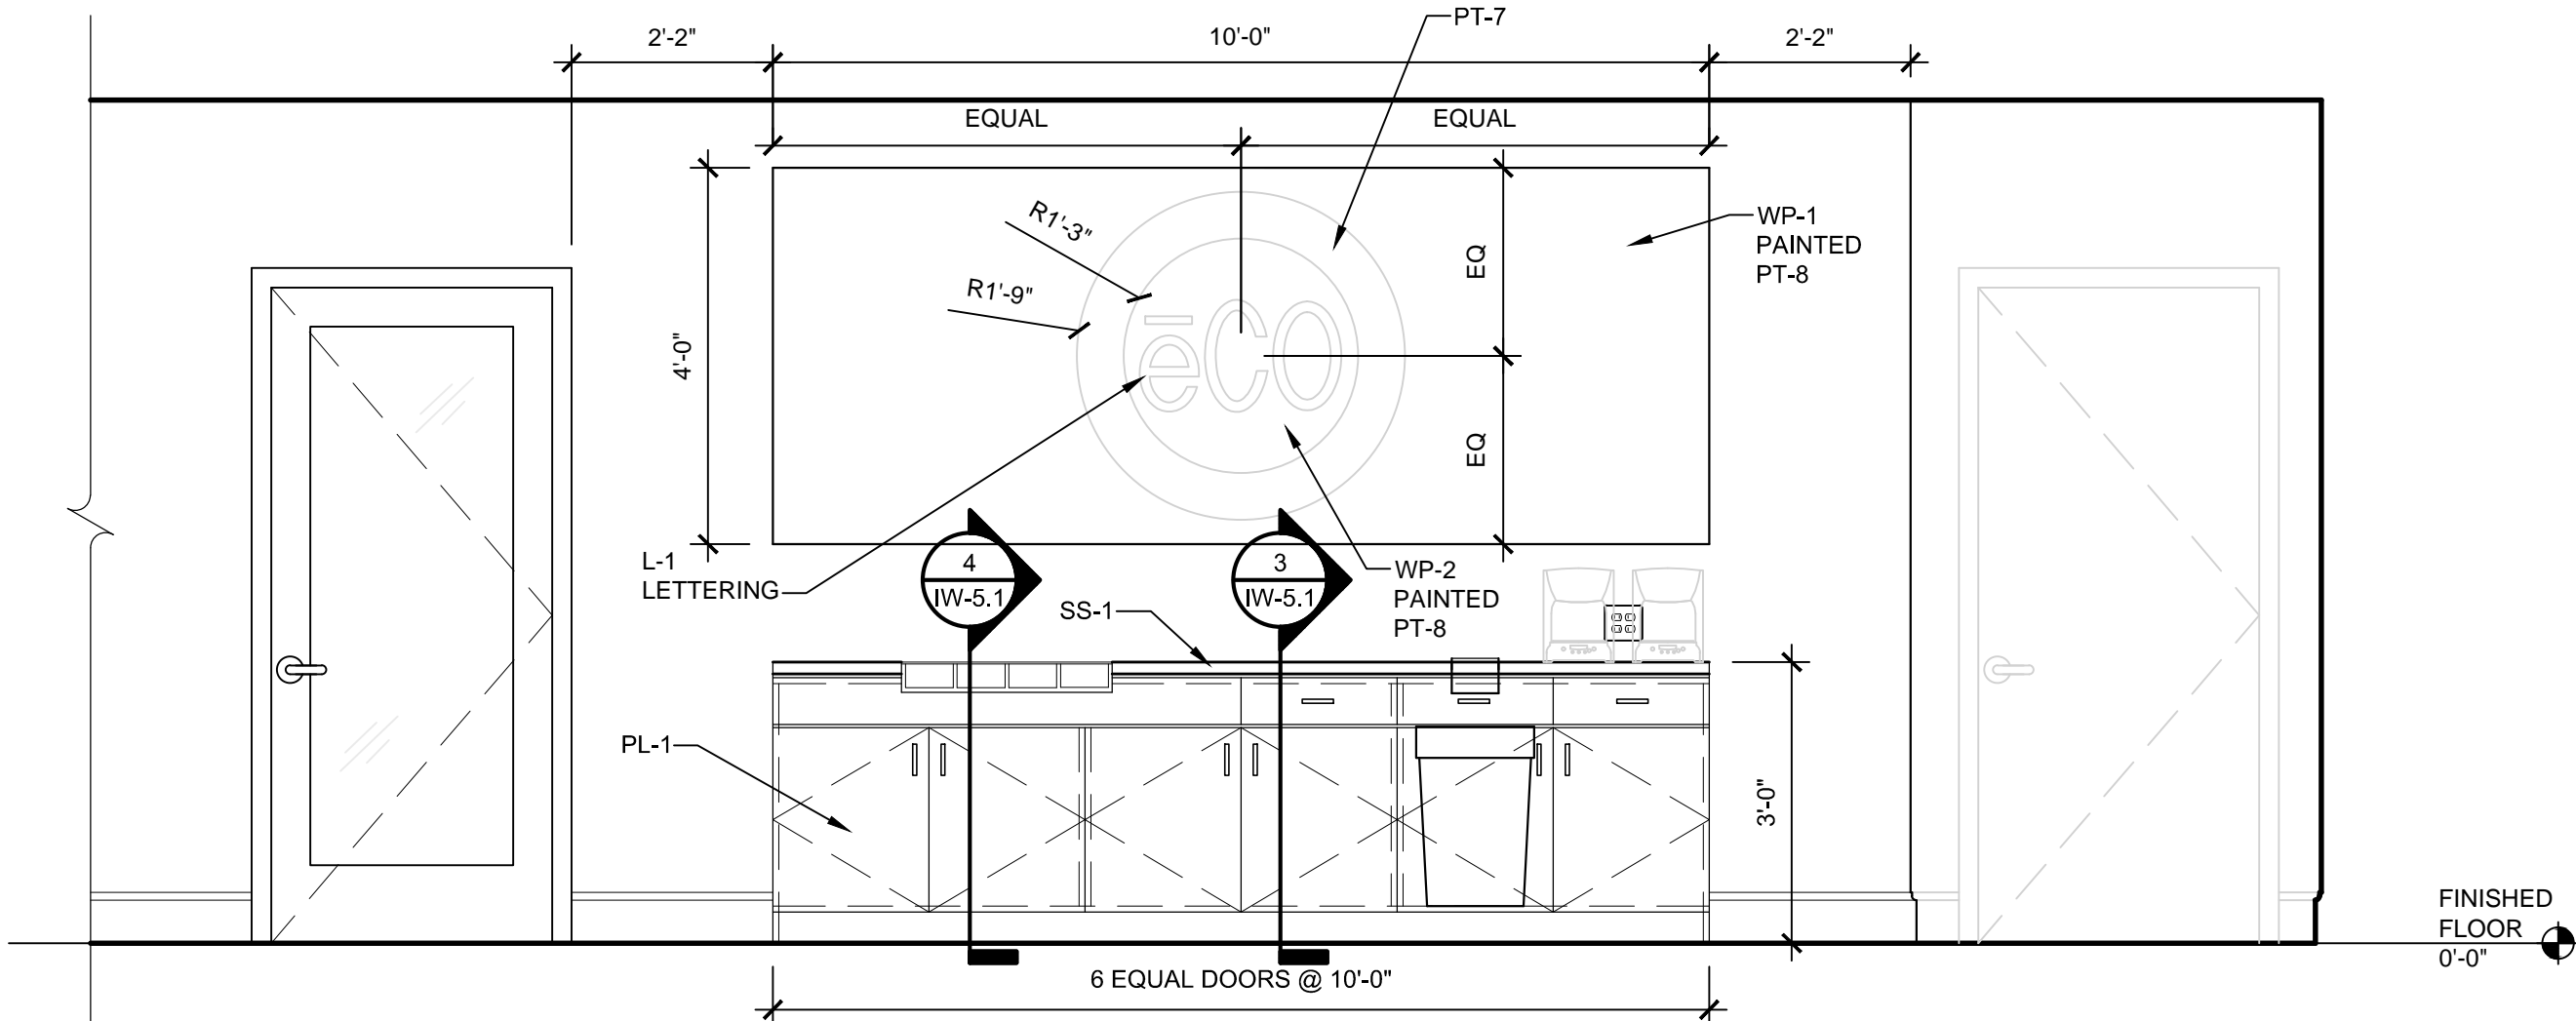

2 ELEVATION AT CHECK DESK / LOBBY 102

1/2" = 1'-0"

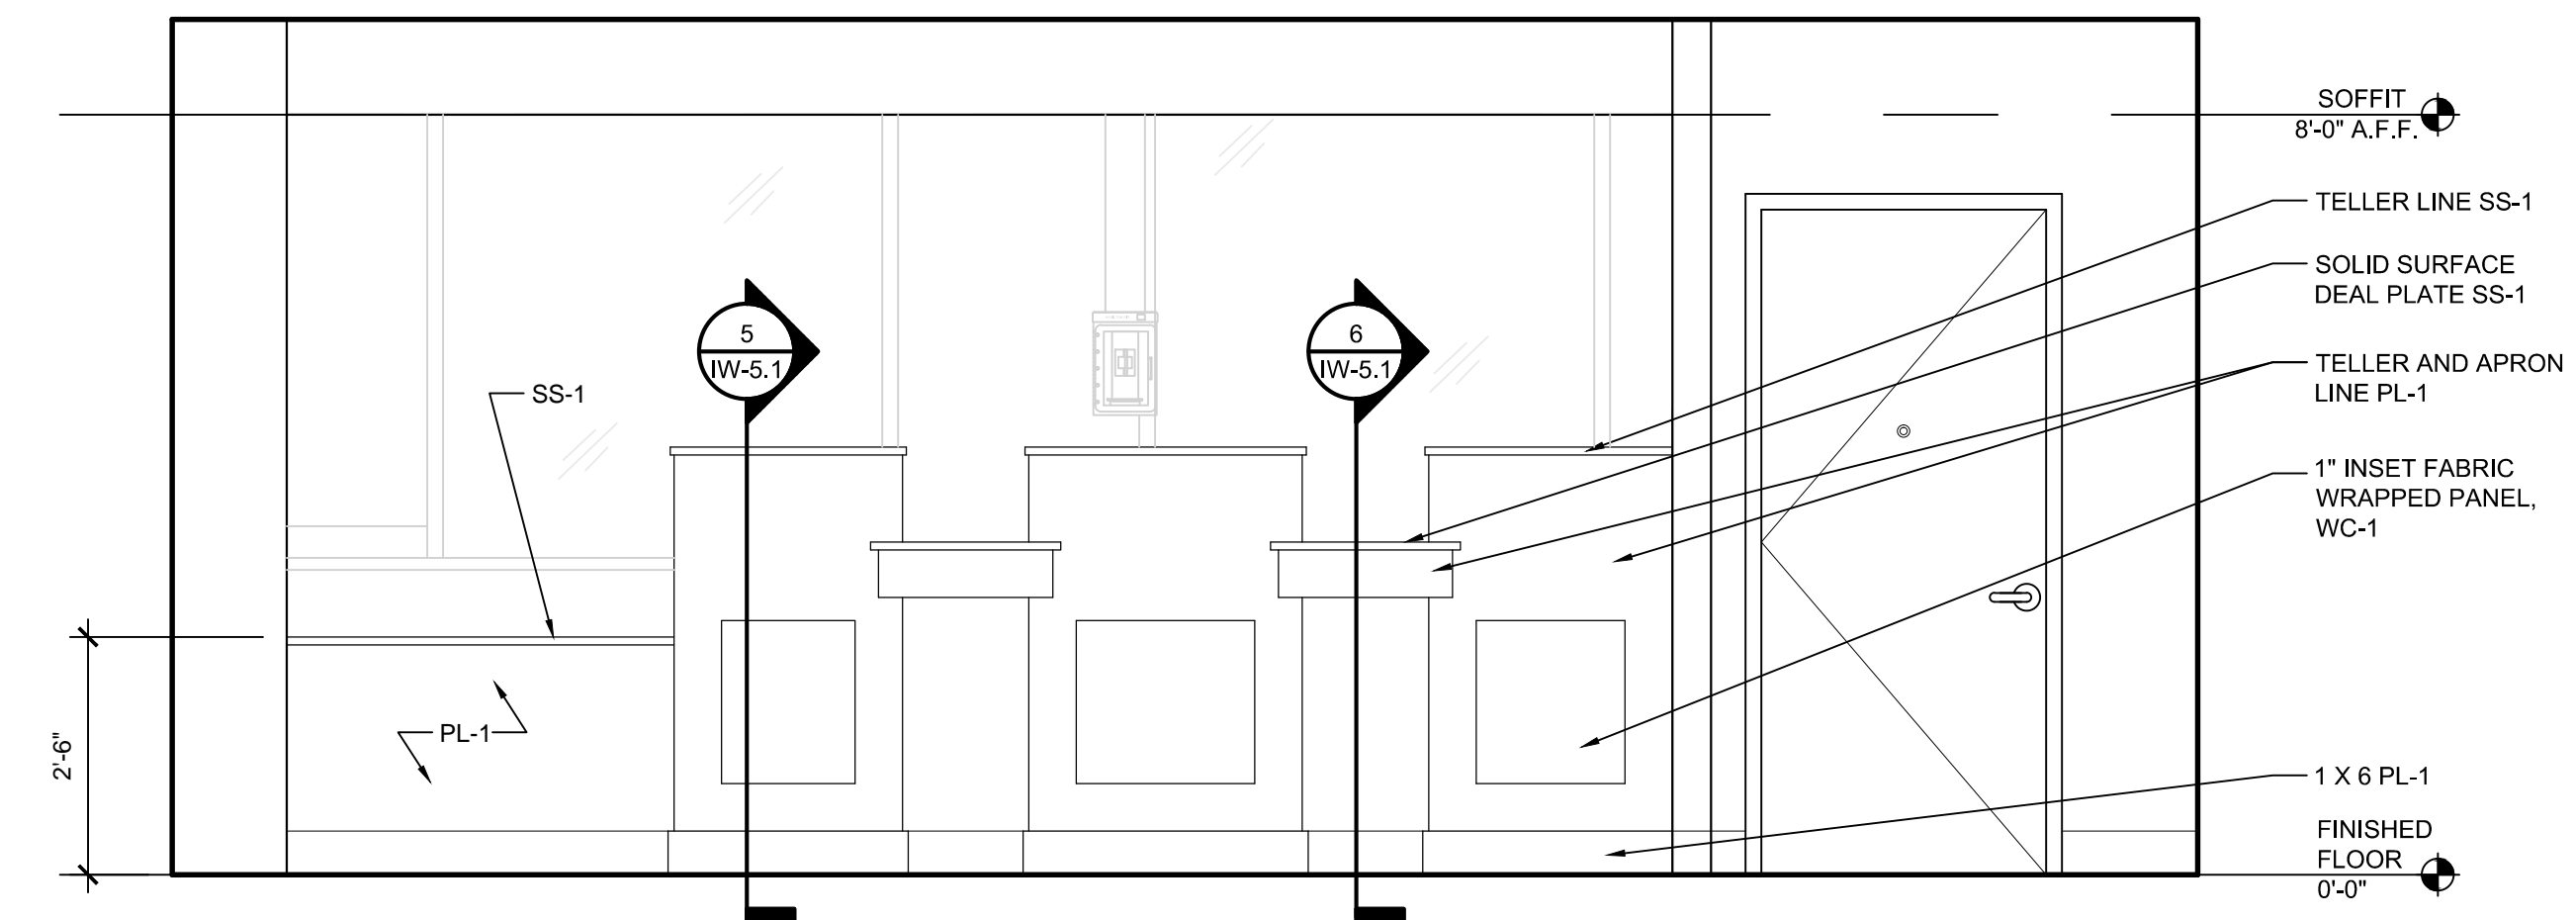


1 ELEVATION AT TELLER LINE / LOBBY 102

1/2" = 1'-0"



4825 McAdory School Road
Bessemer, Alabama

PROJECT:

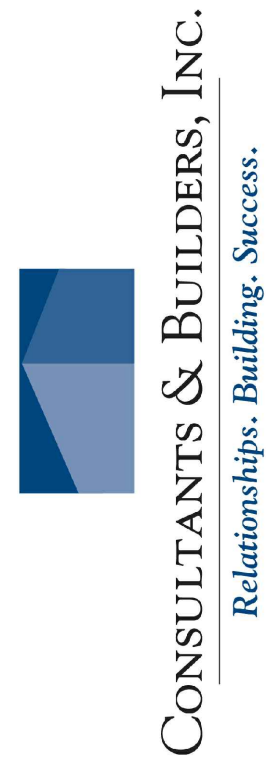

Relationships. Building. Success.

3100 MEDLOCK BRIDGE ROAD, SUITE 120
PEACHTREE CORNERS, GA 30071
PHONE: 770-729-8183
FAX: 770-616-6019

CONSULTANT:



1447 PEACHTREE ST., N.E.
SUITE 600
ATLANTA, GA 30309
PHONE: 404-817-3282
FAX: 404-817-3280

ARCHITECT:



SEAL:

REVISIONS:

DATE: 2/16/2018
JOB NO.: 2017-075

SHEET TITLE:
INTERIOR ELEVATIONS

SHEET NO.:
IW-4.1

For Construction